
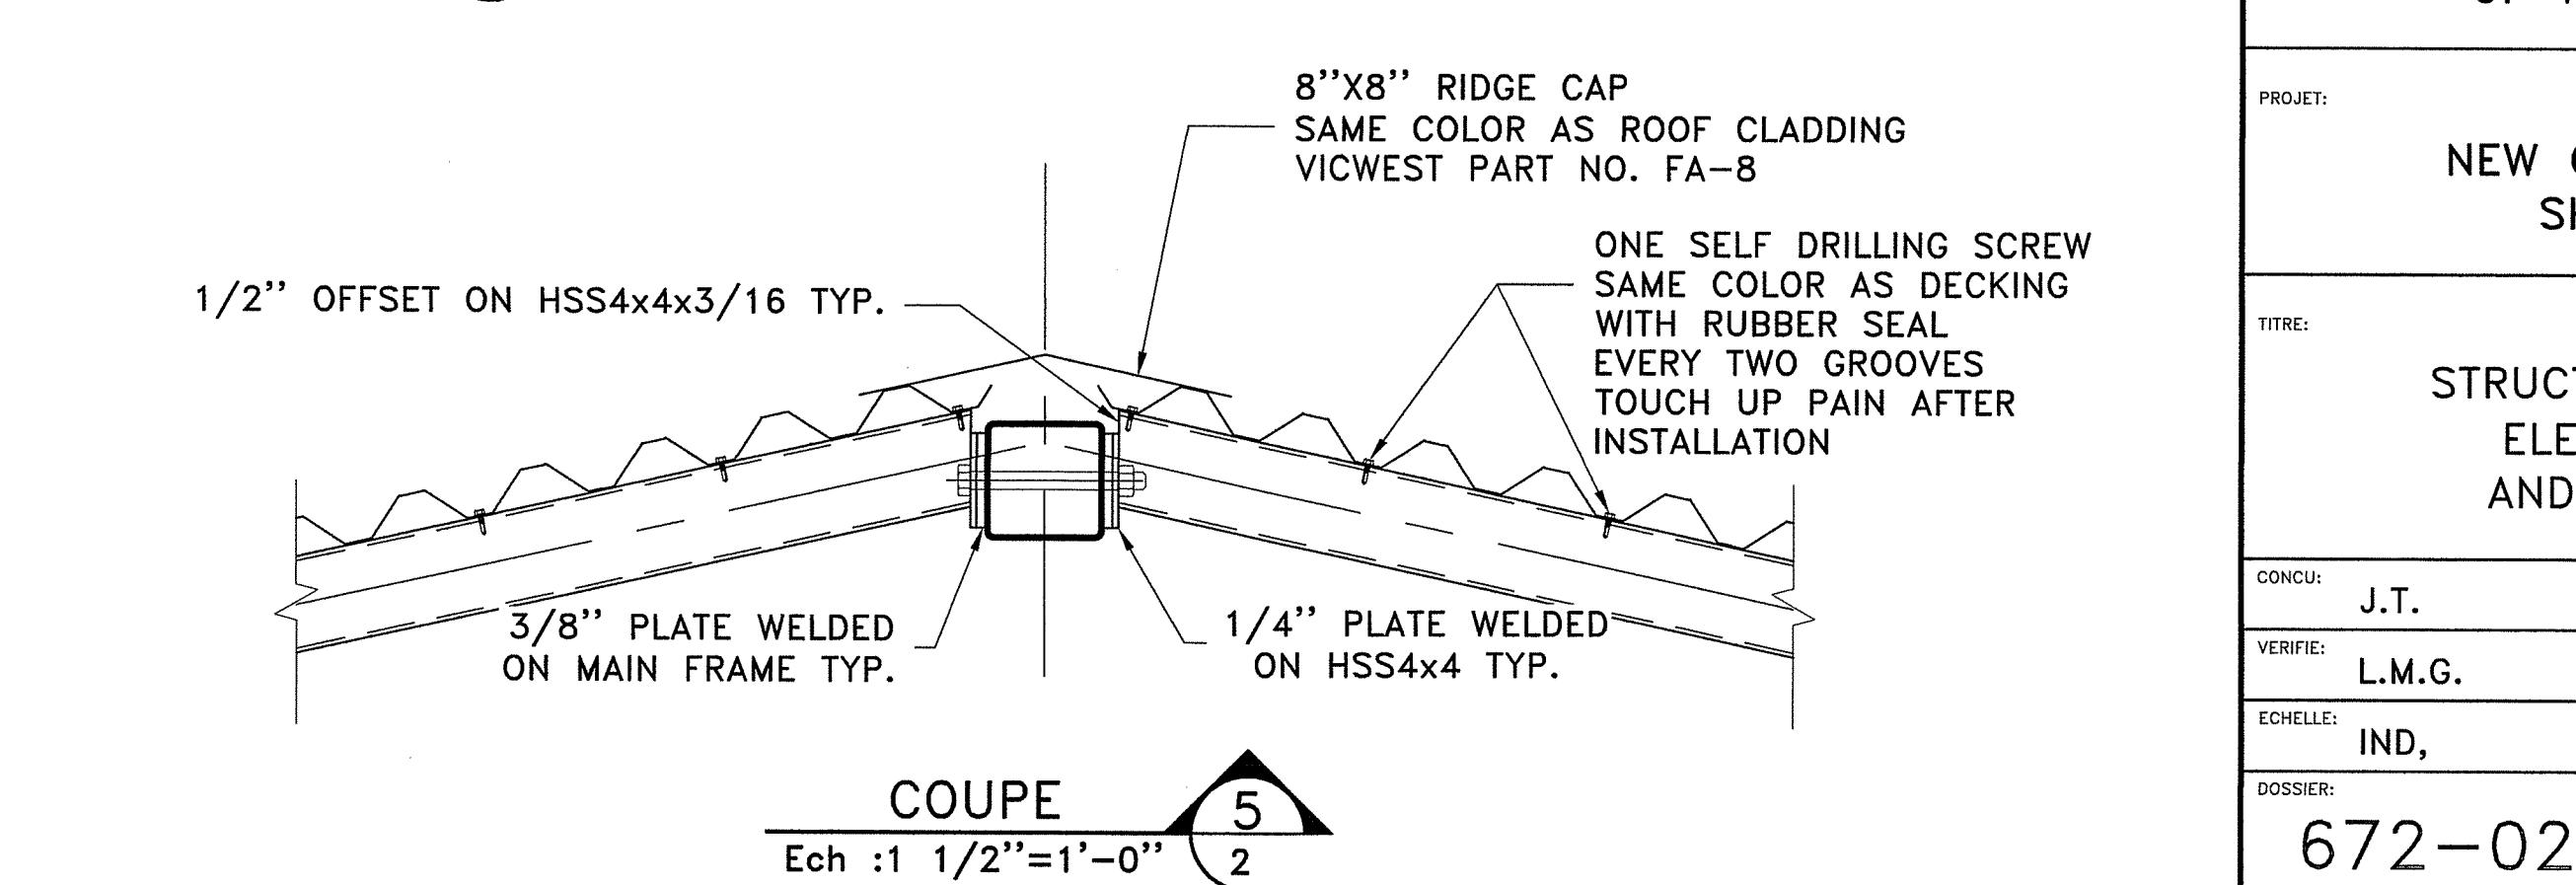
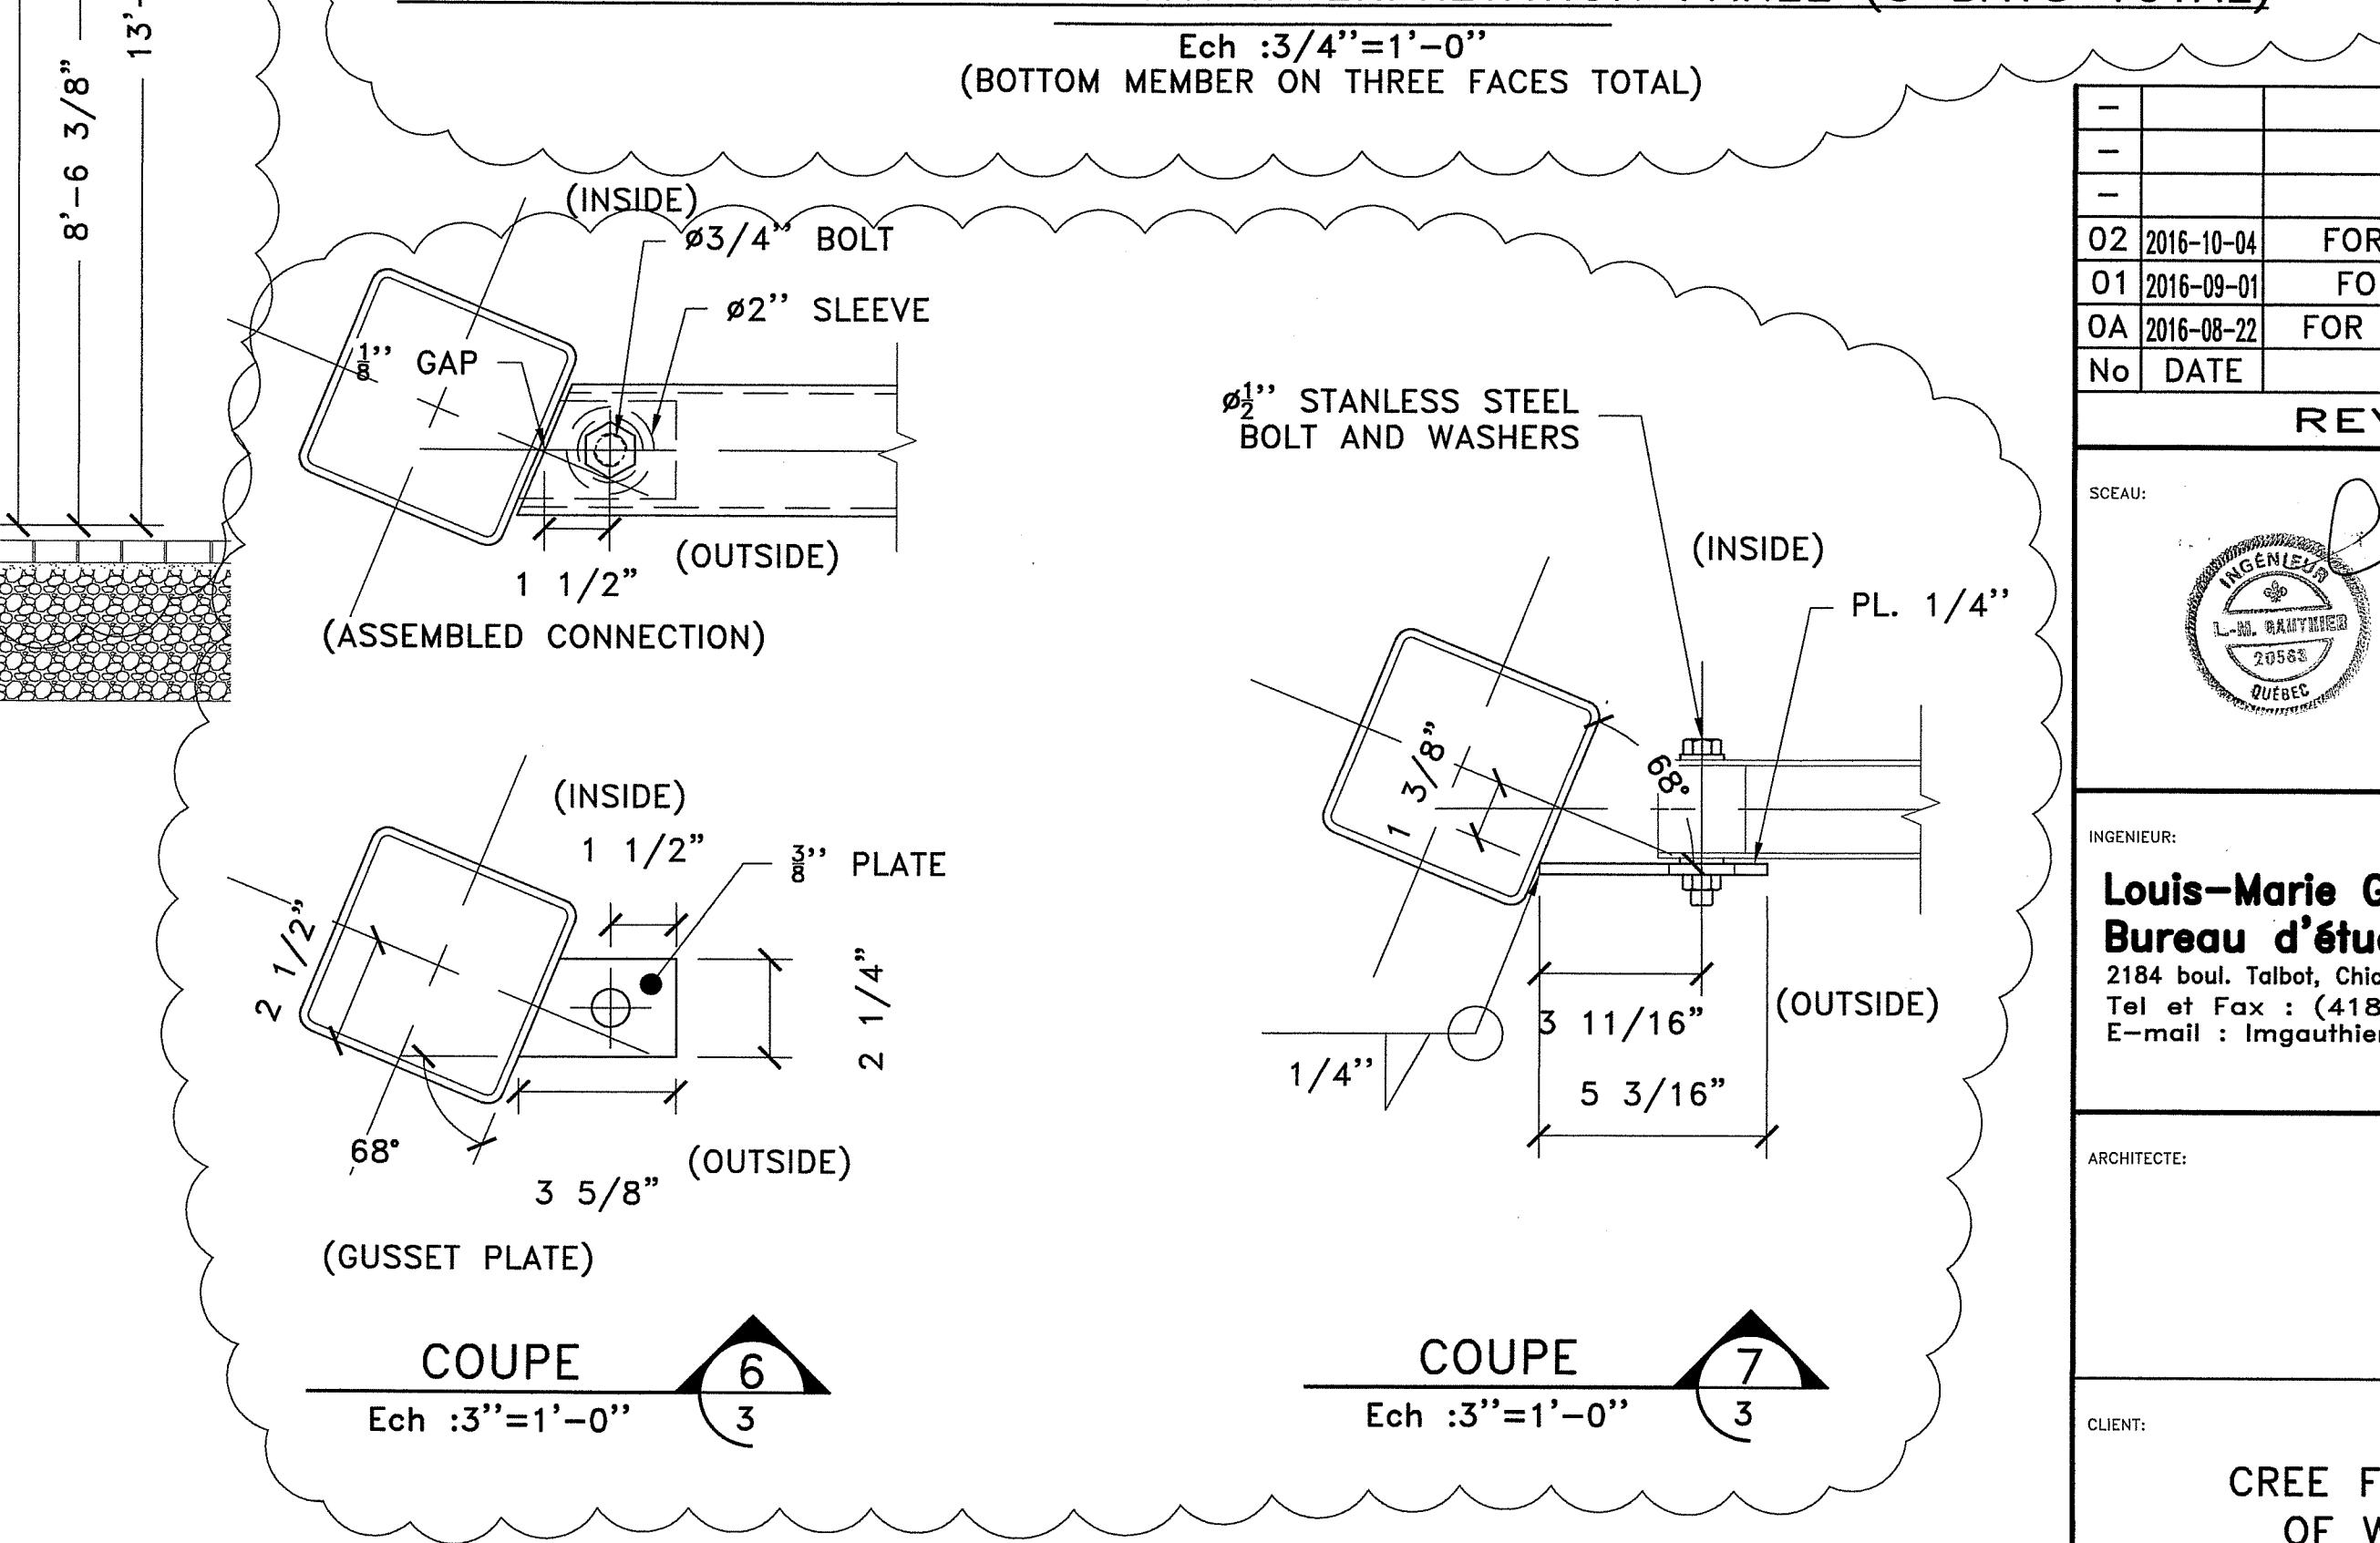


ELEVATION OF STRUCTURE WITH INTERPRETATION PANEL (5 BAYS TOTAL)

Ech : 3/4" = 1'-0"
(BOTTOM MEMBER ON THREE FACES TOTAL)

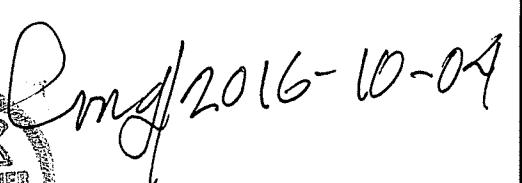

REVISIONS	
SCEAU:	
INGENIEUR:	Louis-Marie GAUTHIER, ingénieur Bureau d'étude / CONSULTANT 2184 boul. Talbot, Chicoutimi G7H 8B5 Tel et Fax : (418) 693-8116 E-mail : lmgauthier@lmging.com
ARCHITECTE:	
CLIENT:	CREE FIRST NATION OF WASWANIPY
PROJET:	NEW CEMETERY SHELTER
TITRE:	STRUCTURE PLAN, ELEVATIONS AND DETAILS
CONCU:	J.T.
DESSINE:	J.T.
VERIFIE:	L.M.G.
APPROUVE:	L.M.G.
ECHELLE:	IND,
DATE:	2016-08-22
DOSSIER:	672-02
DISCIPLINE:	S
FEUILLE:	3/3